

Pulte Home Corporation

Reference: Architectural Control Committee Fence Requirements
Brookshire Enclave, Park and Glen

Dear Homeowner:

You need to submit your request to install a fence on your property to the Management Company for your subdivision Homeowners Association. Your submission will need to include a copy of your survey showing the proposed location for the fence and will be approved subject to the following specifications.

1. You must use one of the six approved fence details attached. We have developed these details to provide consistency and to protect the overall aesthetics of your community.
2. The fence must be constructed of either cedar or pressure treated wood and left natural. All fences must be installed professionally.
3. The fence can be a minimum of 48" high at the lowest point or 72" high at the highest point and installed with the finished side facing out.
4. Make sure your property lines are clearly marked for your contractor. (Fence requests should include a copy of your final survey showing the fence location proposed marked on it.)
5. The fence should not be placed any further than ten (10') feet up the side from the rear corners of the home.
6. Do not install the fence flush to the ground as it can obstruct water drainage and flow across your yard.


PLEASE NOTE: Corner lots are subject to specific location requirements based on Building Setback Lines (BSL).

Please review the final survey of your property received at closing and note any easements there may be on your lot. If location of fence requires it to run across an easement, you will need to get approval from the county. Some jurisdictions may also require a building permit for a fence. Please check with the county building department.


If you have any questions or need any additional information, please contact your Homeowners Association Management Company:

COMMUNITY CLUB MANAGEMENT (770) 751-8333

Issued: January 31, 2001

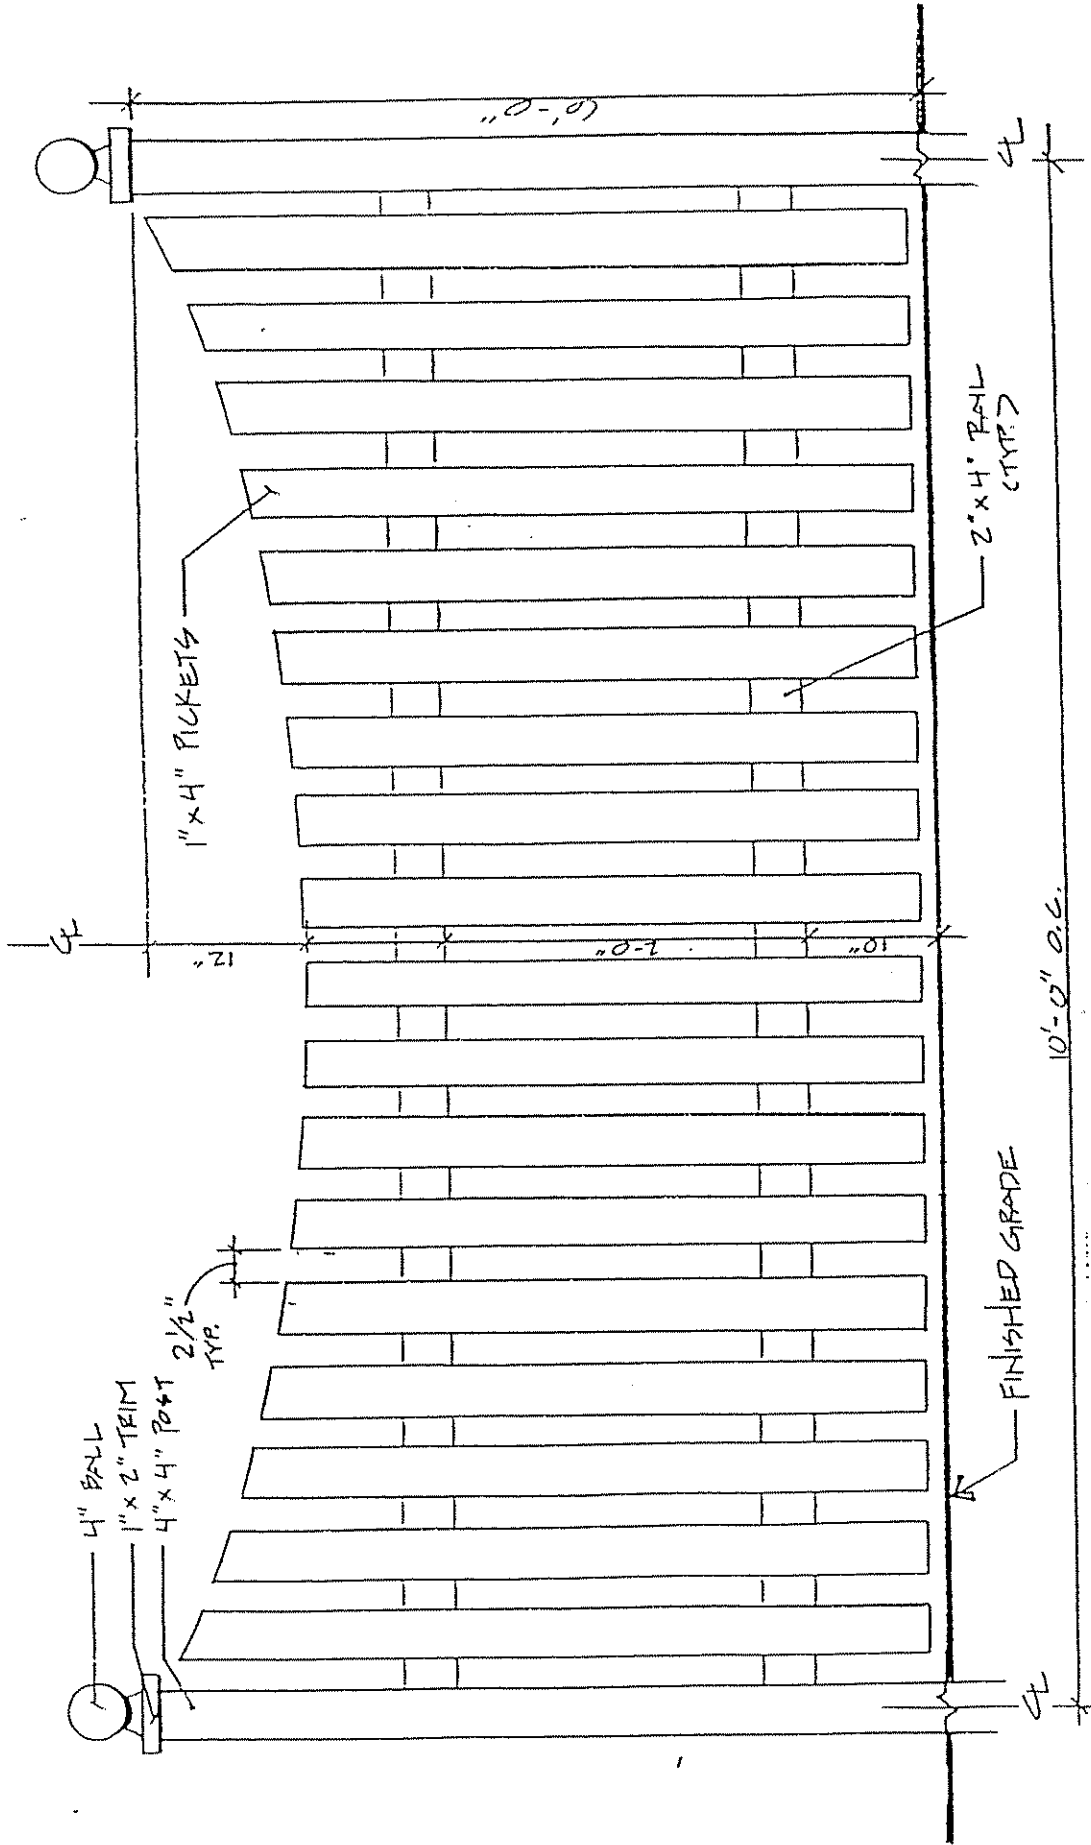


FENCE DETAIL 'A'
 NOT TO SCALE

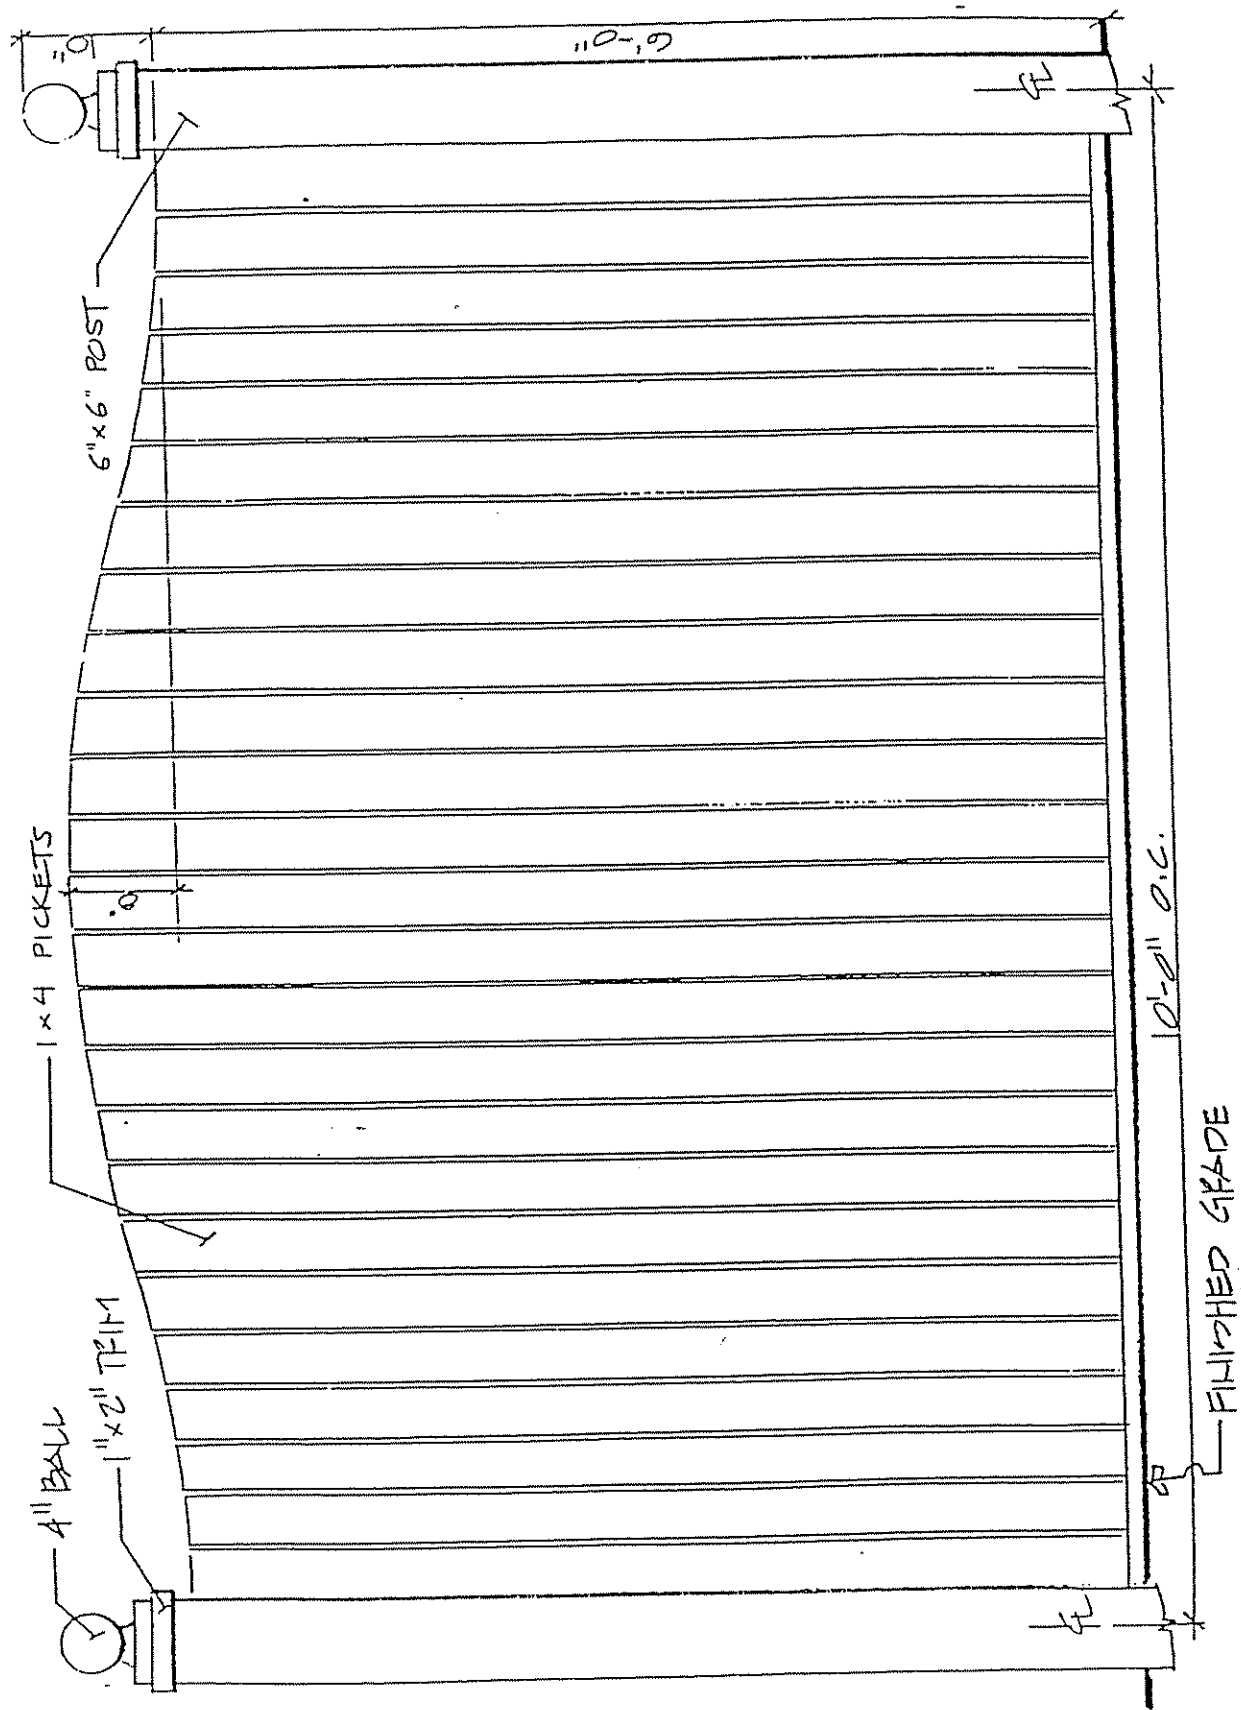


FENCE DETAIL 'B'


NOT TO SCALE

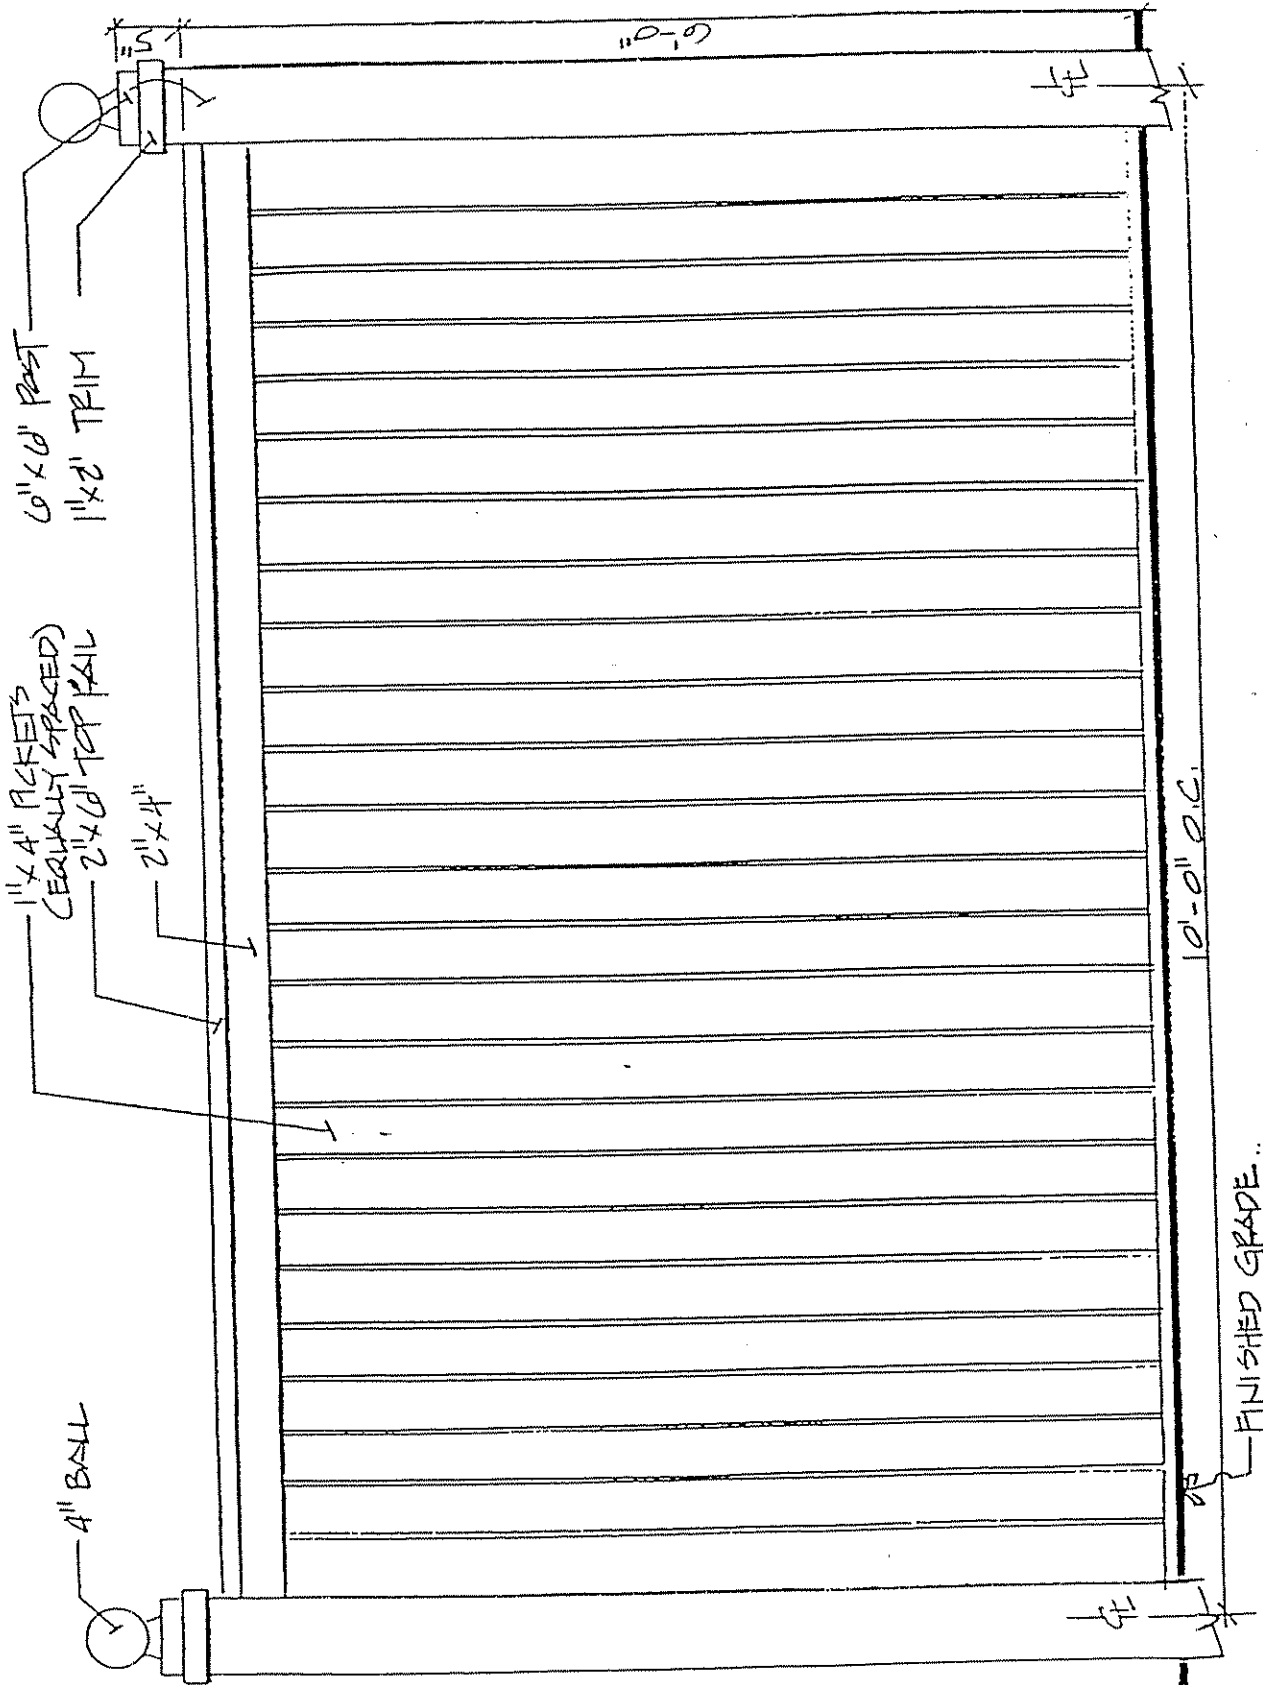

FENCE DETAIL 'C'
 NOT TO SCALE

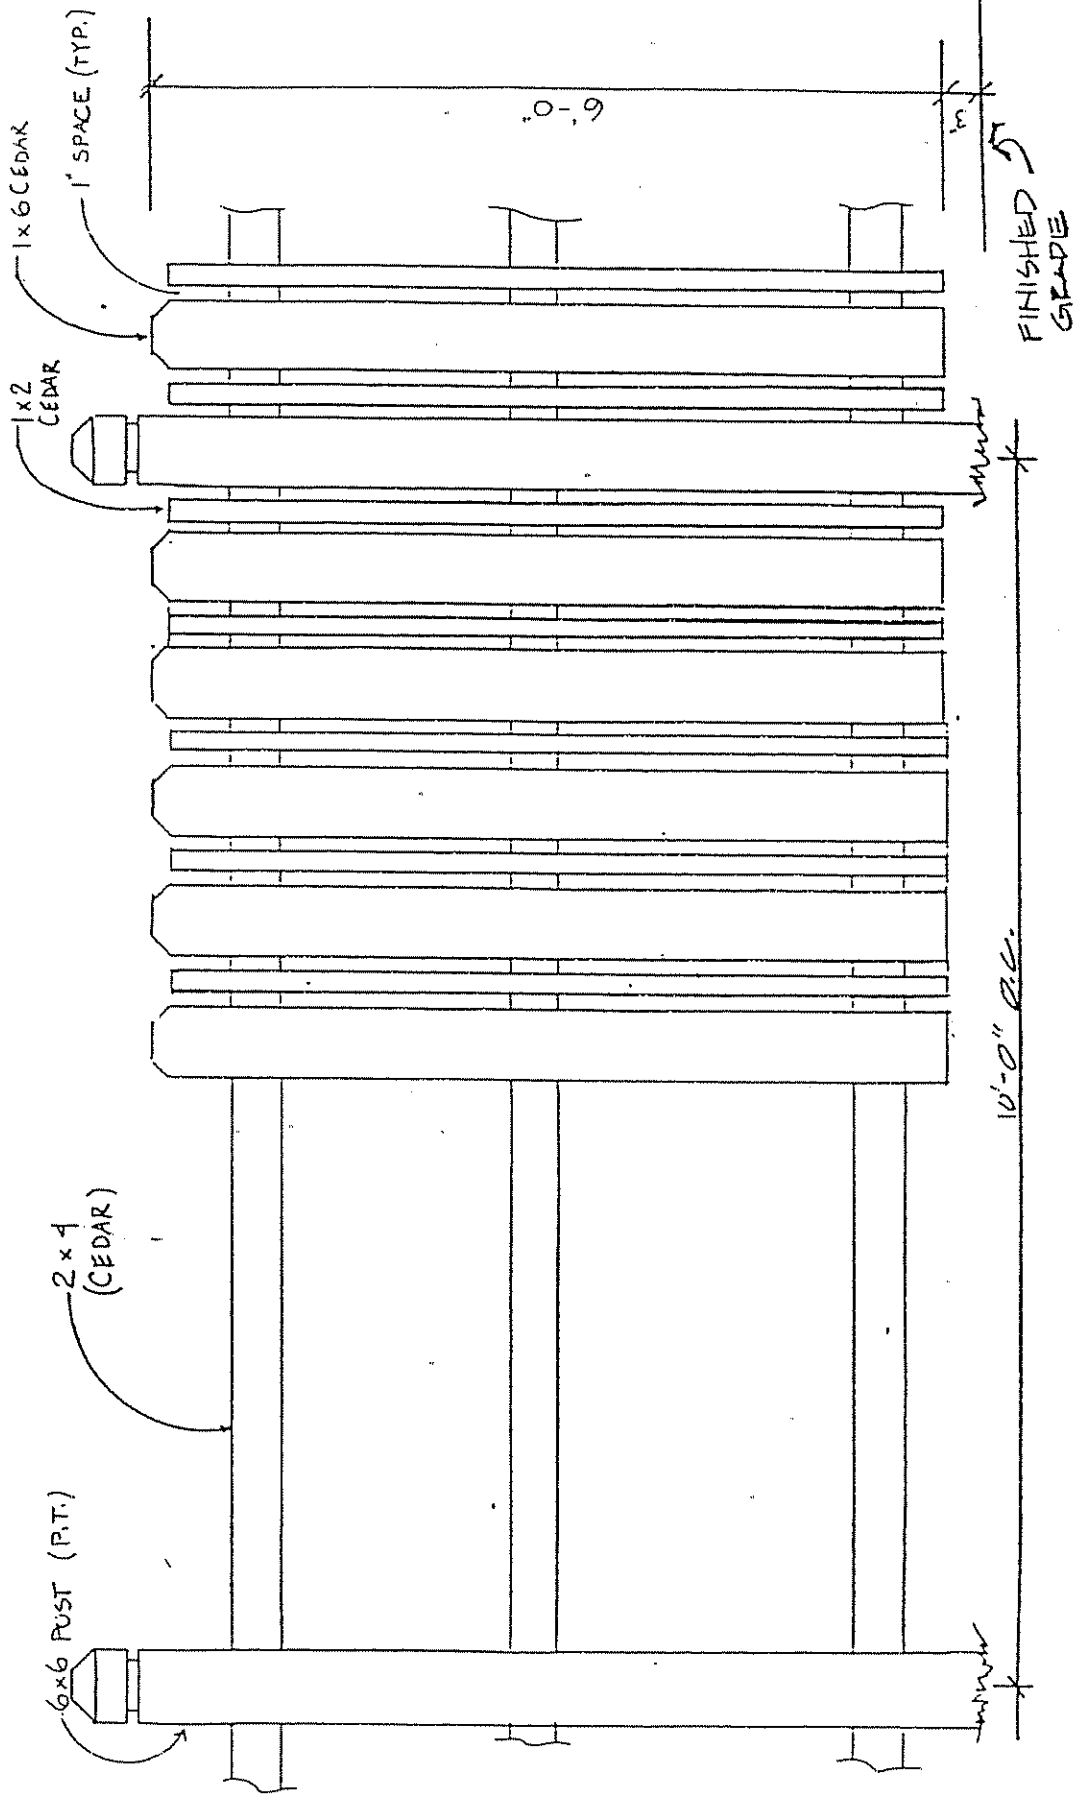


FENCE DETAIL 'D'
 NOT TO SCALE

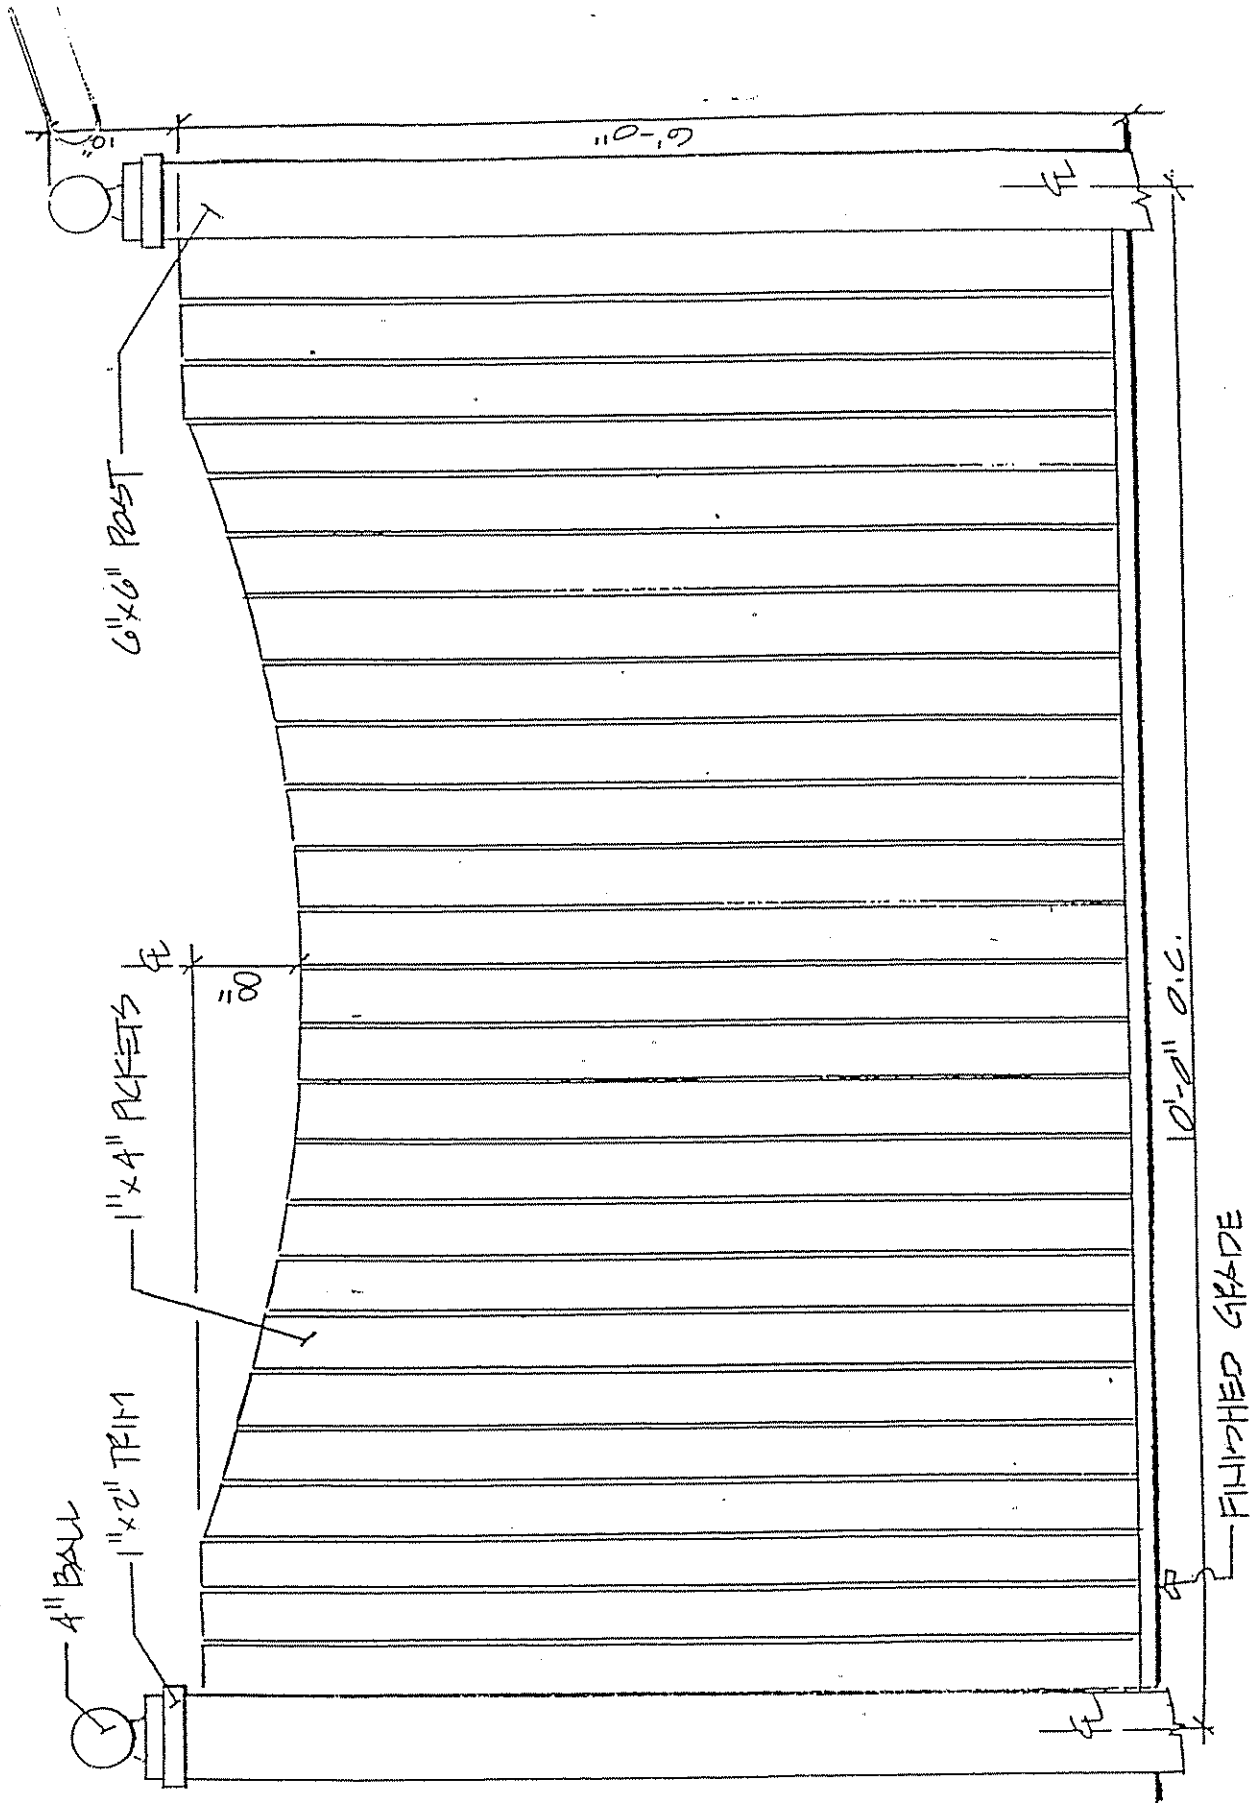

FENCE DETAIL 'E'

NOT TO SCALE

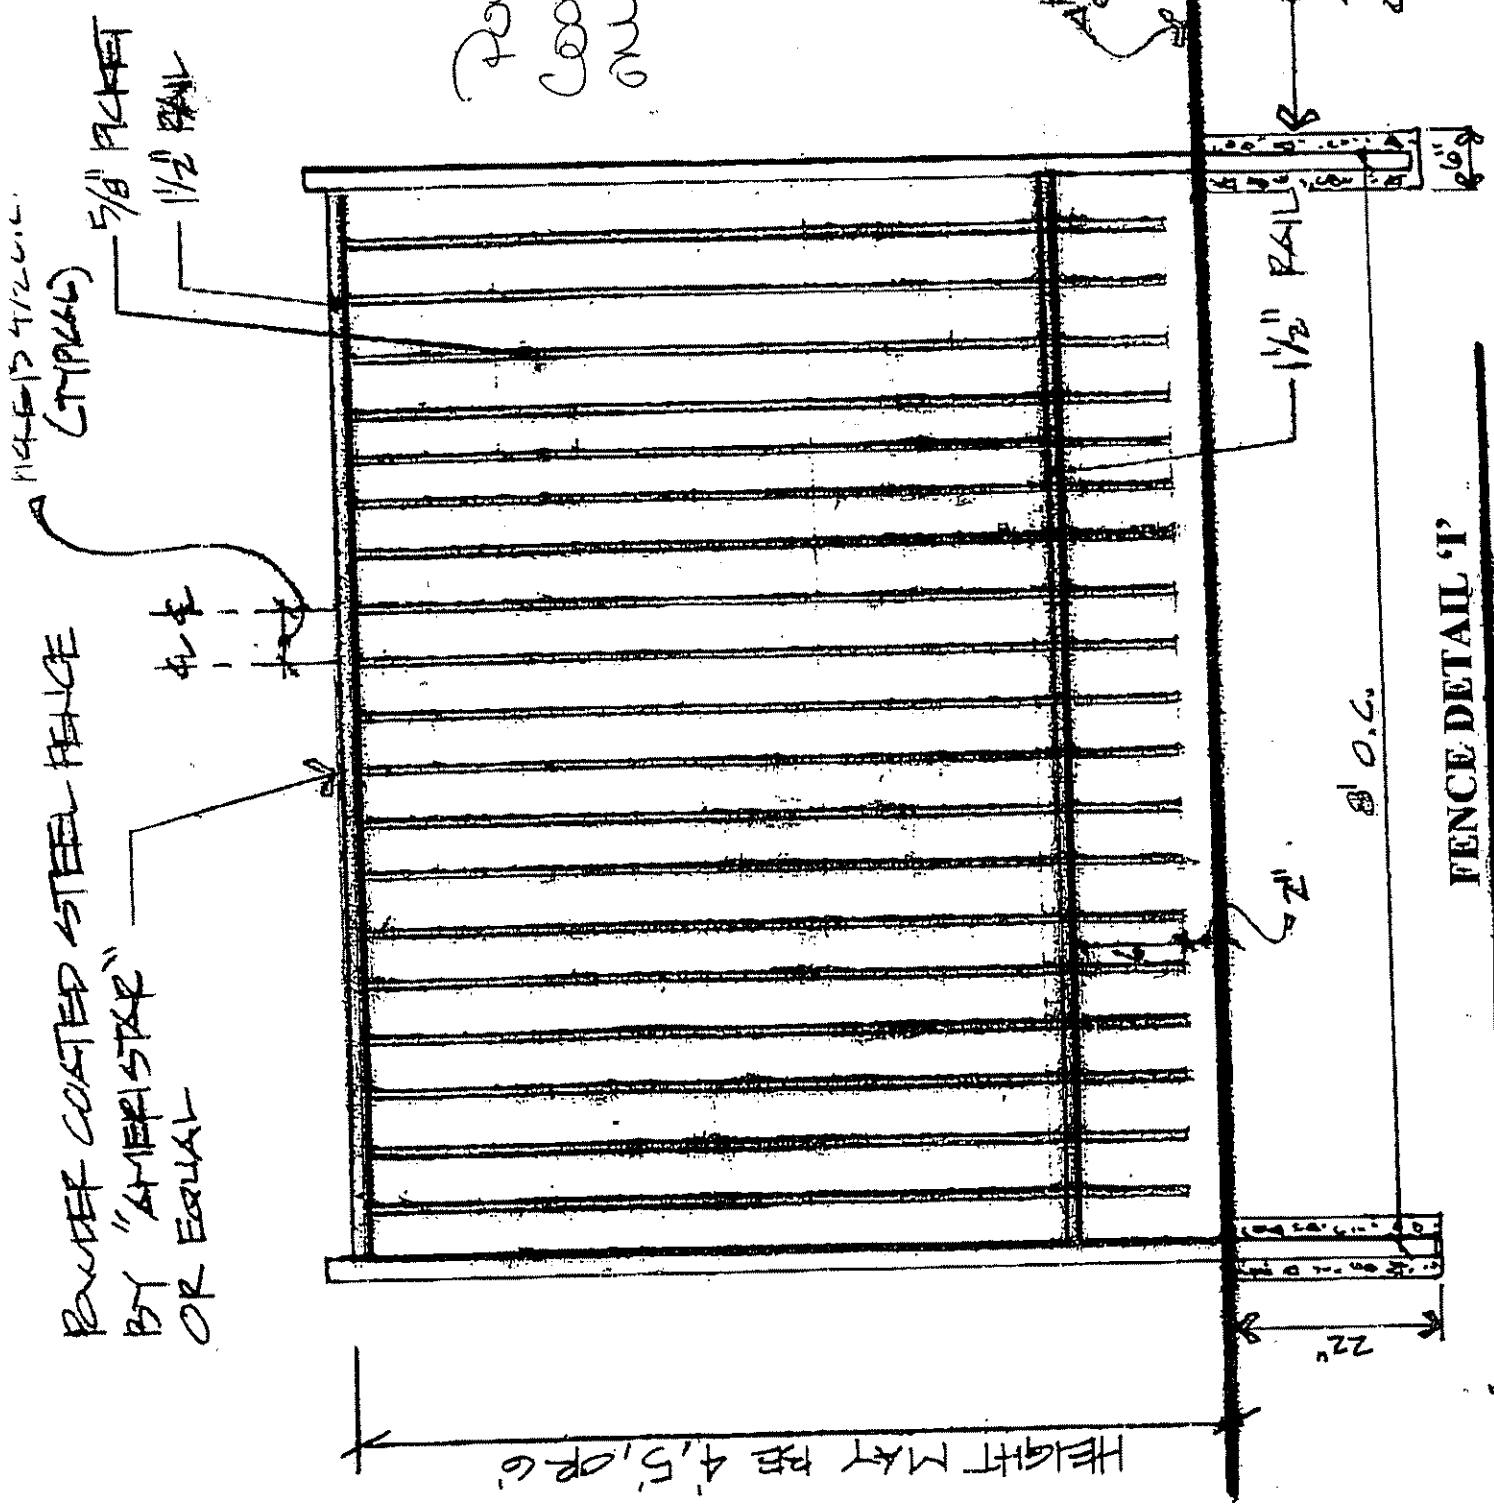

FENCE DETAIL '1'

NOT TO SCALE